


NOTES:

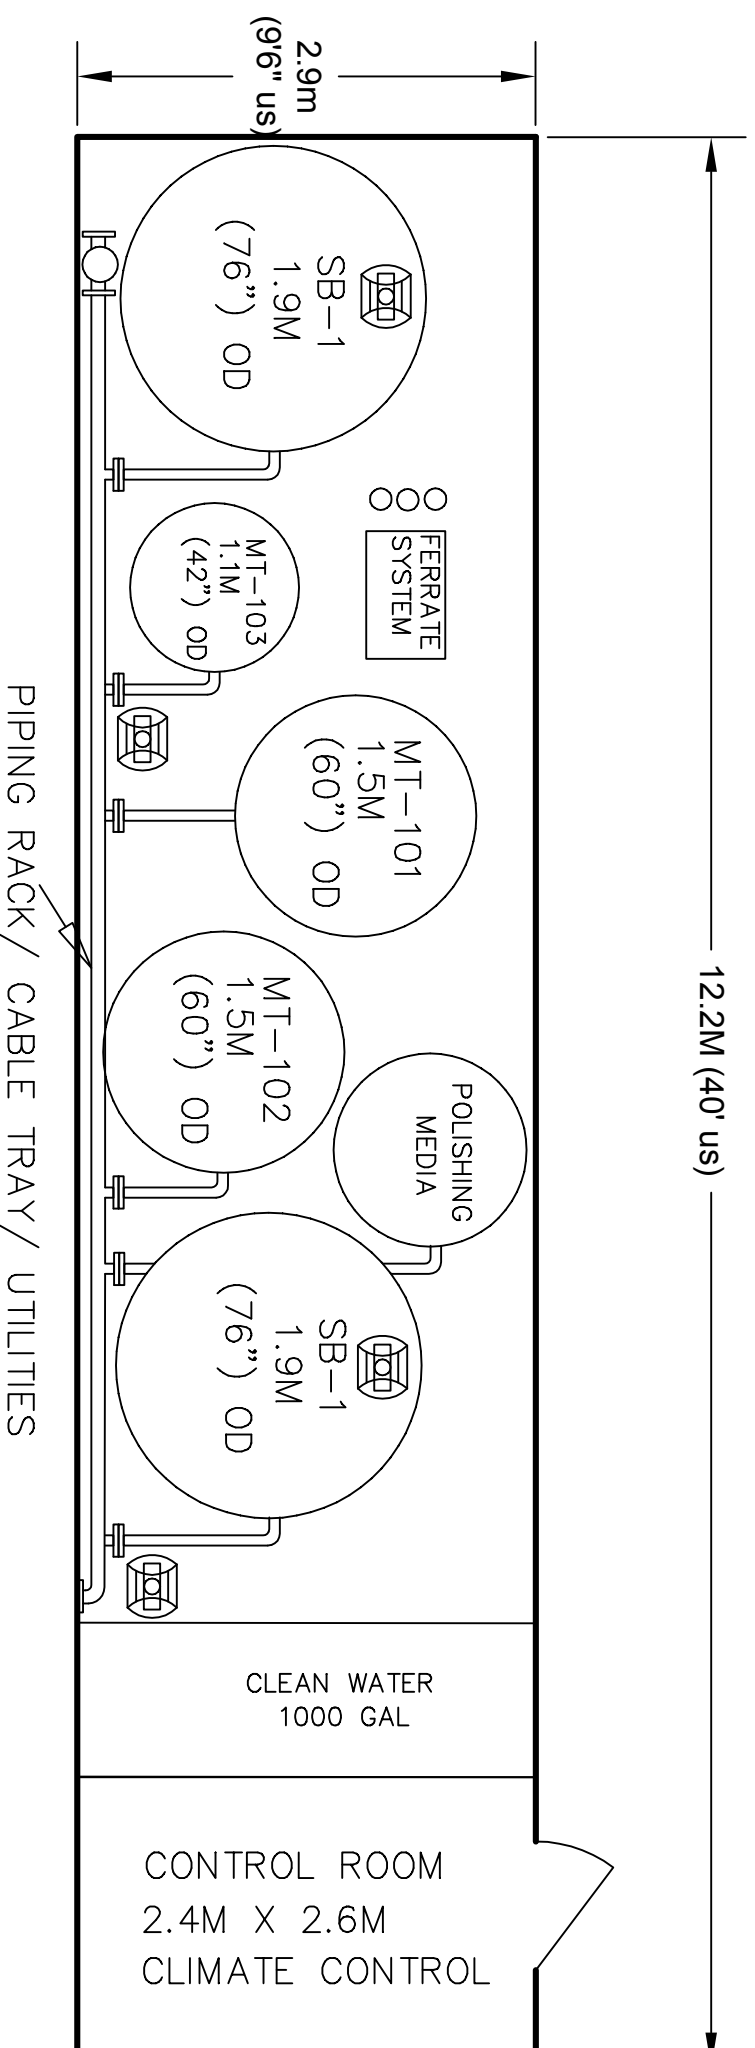

SOLID BOSS REFINERY TREATMENT SYSTEM SKID

DEWATERING
HOPPER

This document is confidential and contains trade secrets of Recovered Energy Inc. (REI). It is NOT to be copied in whole or in part or distributed without express written permission from REI. All documentation in any form, including electronic, is the property of REI. Only authorized persons with a duly executed secrecy agreement directly with REI are permitted to have in their possession such documentation and the information contained herein. If this statement is NOT printed in RED text, you may be in possession of an unauthorized copy and could be subject to civil and criminal penalties.



Recovered Energy Inc.
11455 N. Rio Vista Rd., P.O. Box 83202
Phoenix, AZ 85061
Phone No. (208) 637-0645 Fax No. (708) 688-7939

SOLID BOSS REFINERY TREATMENT SYSTEM
W/FERRATE AND DEWATERING
CLASS1, DIV2, AREA CLASSIFICATION
22.5M3/H (100GPM)
PROPOSED SKID LAYOUT

CUSTOMER:		TBD	
DRAWN BY:	TB	P.O. NO.	PROPOSAL
CHECKED BY:	DCD	DATE:	
SCALE:	NONE	SHEET NO.	1 OF 2
		REV	M1.1