


BOSS SEPARATORS

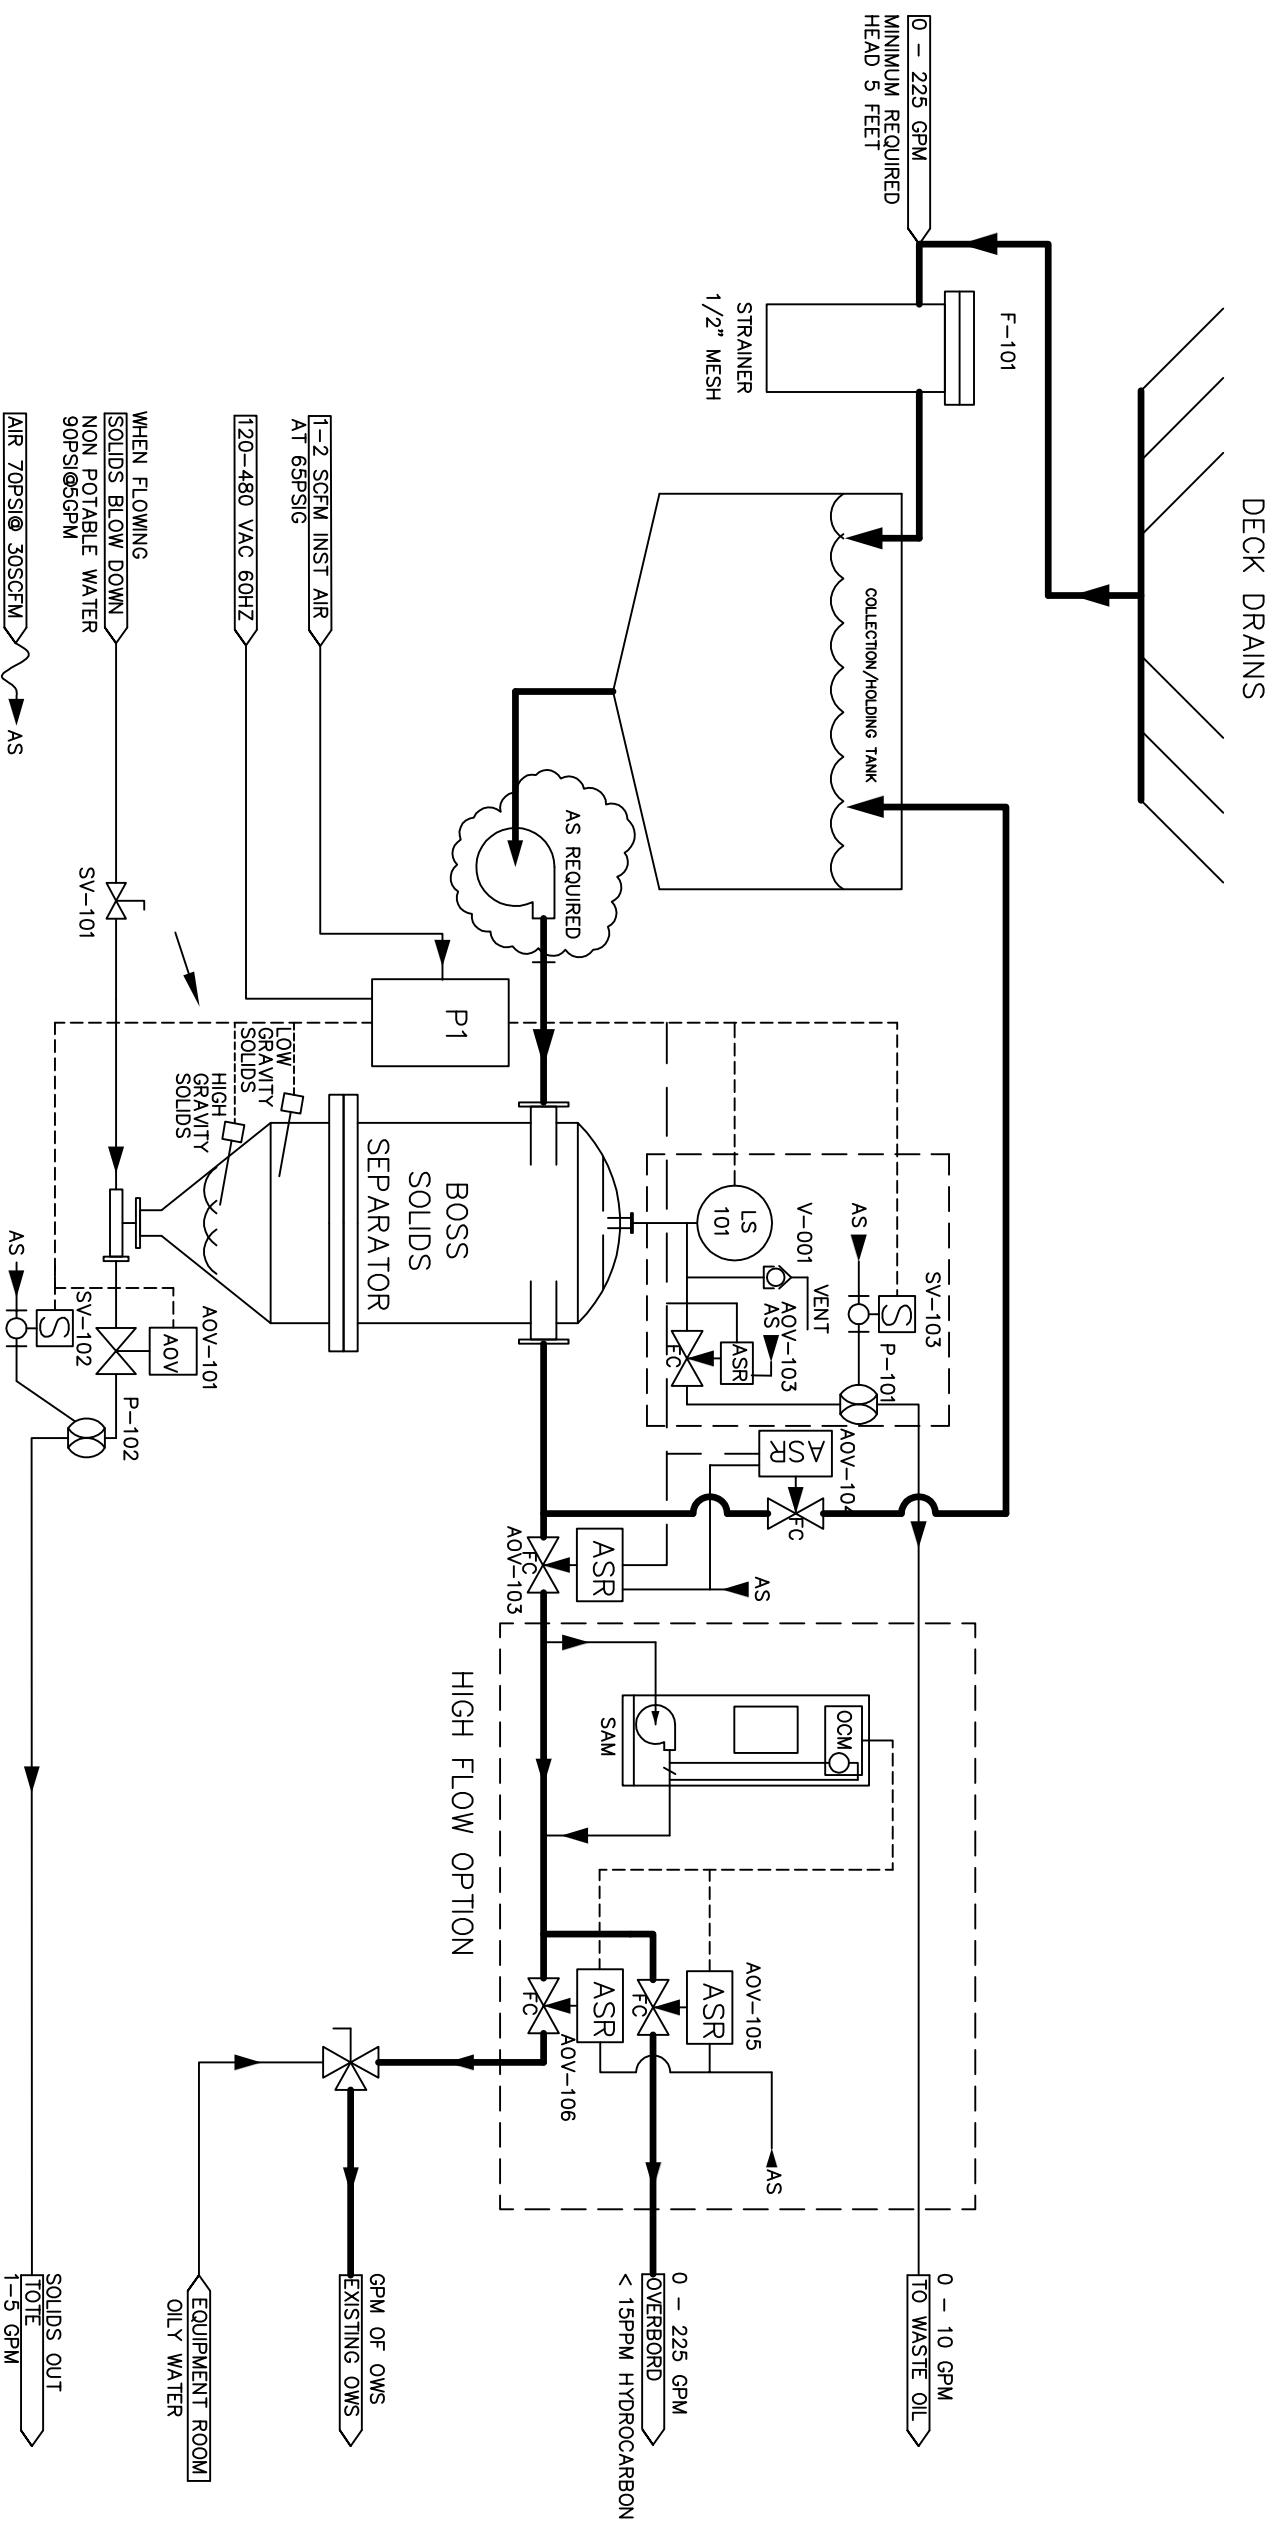

LEGEND

- HO-BALL VALVE
- VG-GATE VALVE
- FR-FLOW RESTRICTOR
- FS-FILTER/STRAINER
- SO-SOLENOID OPERATED VALVE
- ASR-AIR OPEN SPRING RETURN VALVE
- MOV-MOTOR OPERATED VALVE
- FI-FLOW INDICATOR
- Z-CHECK VALVE
- V-BALL VALVE
- SV-SOLENOID VALVE
- S-SEPARATOR
- CV-CHECK VALVE
- P-PUMP
- LS-LEVEL SWITCH
- OCM-OIL MONITOR
- F-FILTER/STRAINER
- SAM-SAM-STAND ALONE MONITOR
- AOV-AIR OPERATED VALVE
- AS-AIR SUPPLY
- FC-FAIL CLOSED



11455 N. 8th Vista Rd. P.O. Box 83701
 Phoenix, AZ 85081
 Phone No. (602) 637-0645 Fax No. (602) 688-7939

SOLID BOSS
 DECK DRAINAGE SYSTEM
 CONFIGURATION POST HOLDING TANK
 WITH RECIRCULATION
 CLASS1, DIV2, AREA CLASSIFICATION
 PFD

CUSTOMER: TBD	
DRAWN	P.O. NO.
BY:	PROPOSAL
CHECKED	DATE:
BY:	SHEET NO.
SCALE:	JULY2015
REV	SB33PFD001RM10
M.I.O	